


# DRAFT

Push-up trail from shuttle run turnaround

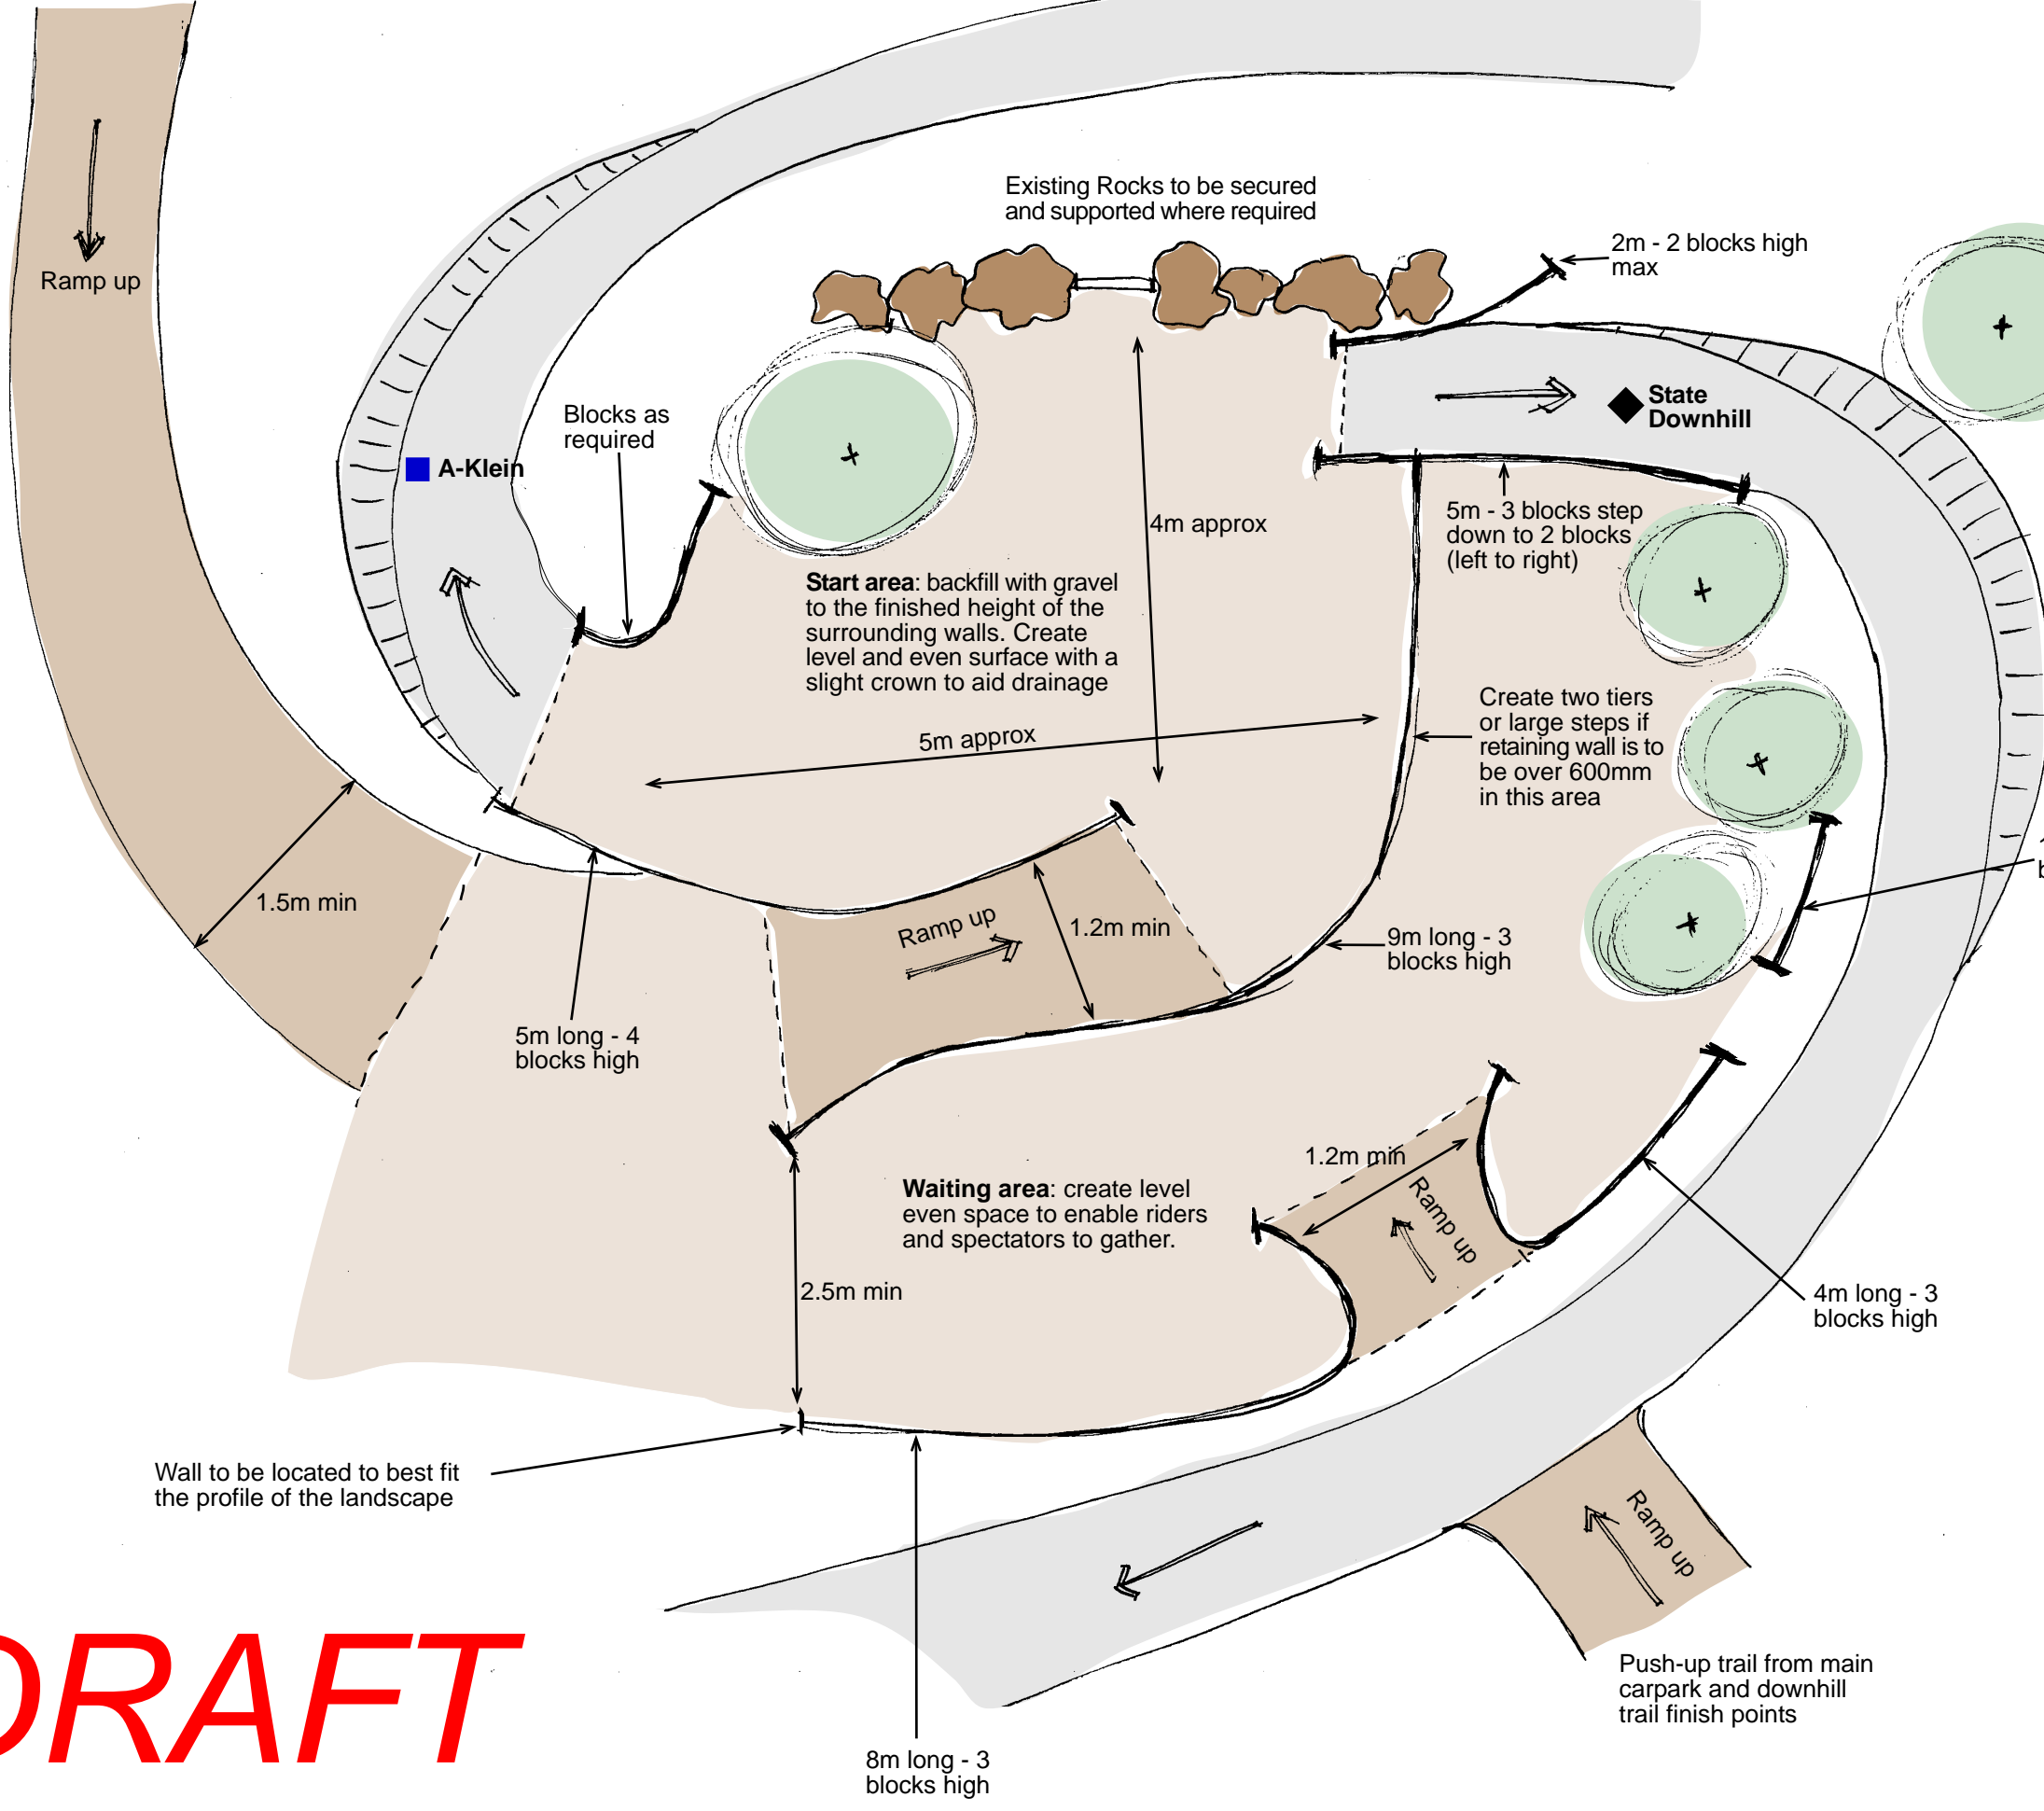

- Notes:
- Protect the root system of all trees when backfilling with gravel and trenching for retaining walls.
  - Ensure water is able to drain off the flat areas but not down the trails. Install sub-surface drainage if required.
  - Use Terraforce retaining blocks with a height of 225mm

A	Issued for discussion and further onsite investigation	27.02.2007
REV	DESCRIPTION	DATE



Drawing Title:  
**Goat Farm Mountain Bike Park**  
 Downhill Trails start area  
 Concept Plan - DRAFT

Designers: NG	Engineer:	Draftsperson: NG
Date of Issue: 1 March 2007		Checked By:
Plot Stamp:		

Job no. <b>S0603</b>	Drawing no.	<b>1</b>
Scale NOT TO SCALE	Revision no. A	

# DRAFT